



# SP-E system rolet podtynkowych / flush mounted roller shutters / Unterputzsysteme


## ZESTAWIENIE / ASSEMBLY / STÜCKLISTE

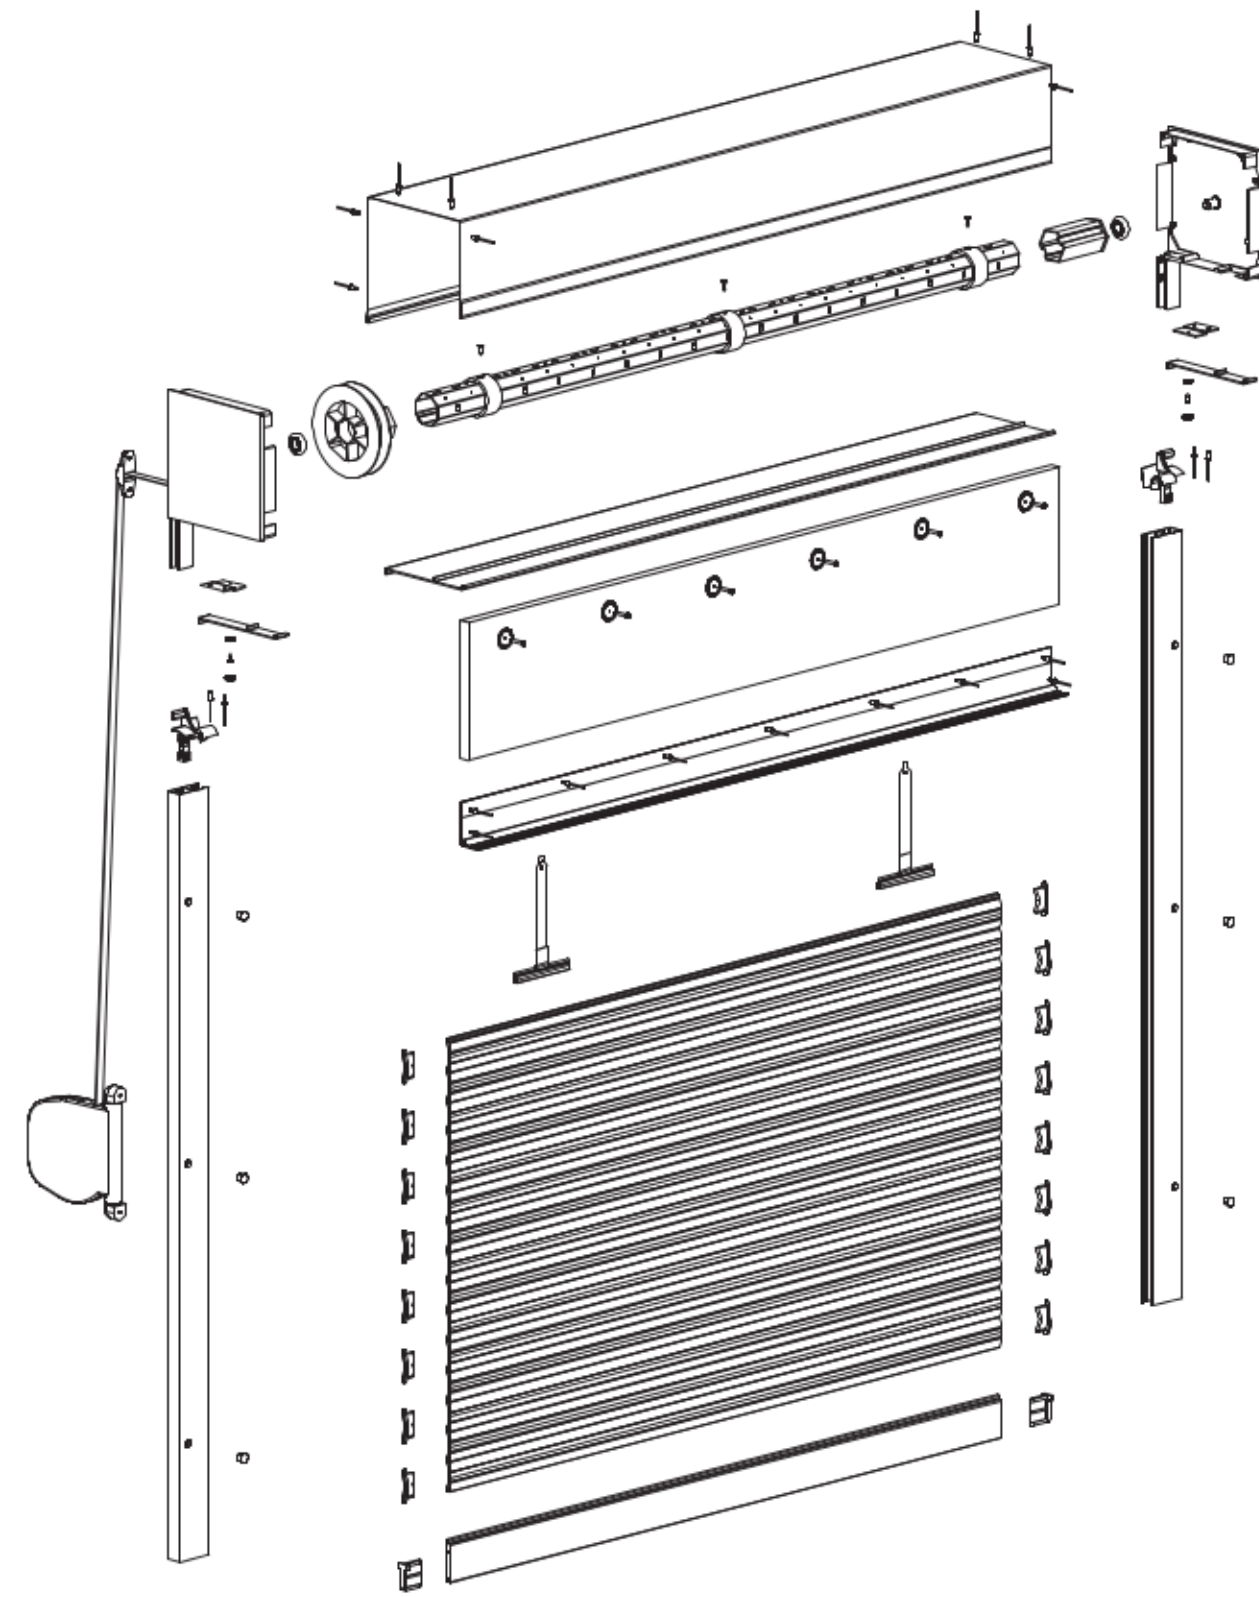


## PROFILE / PROFILES / PROFILE

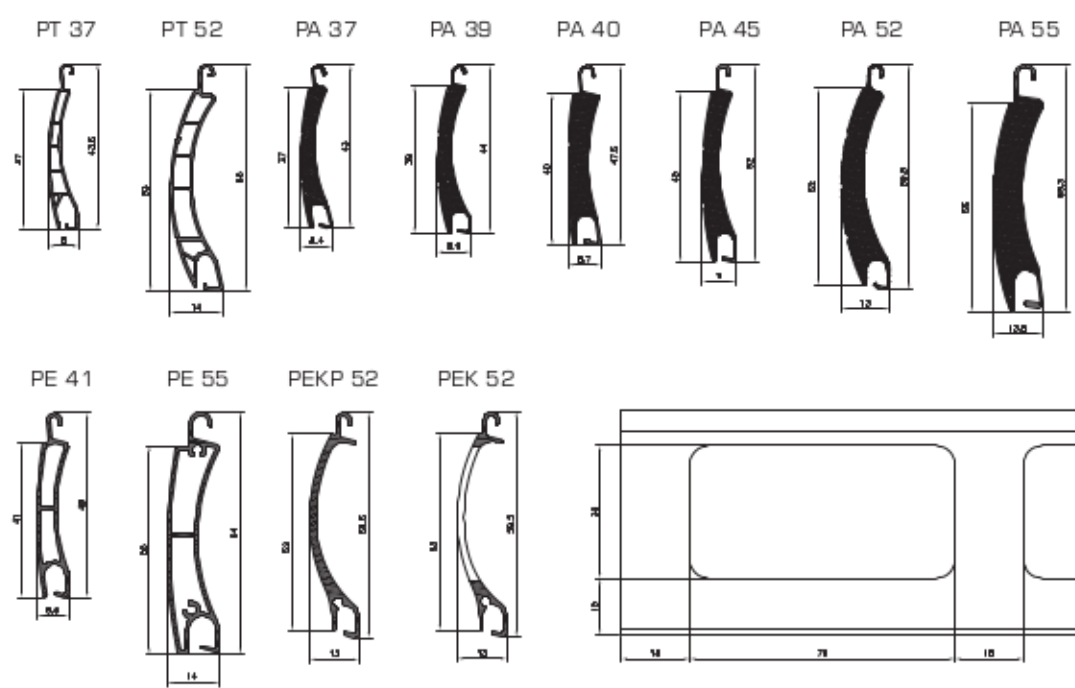

## LISTWY DOLNE / ENDSLATS / ENDSTÄBE

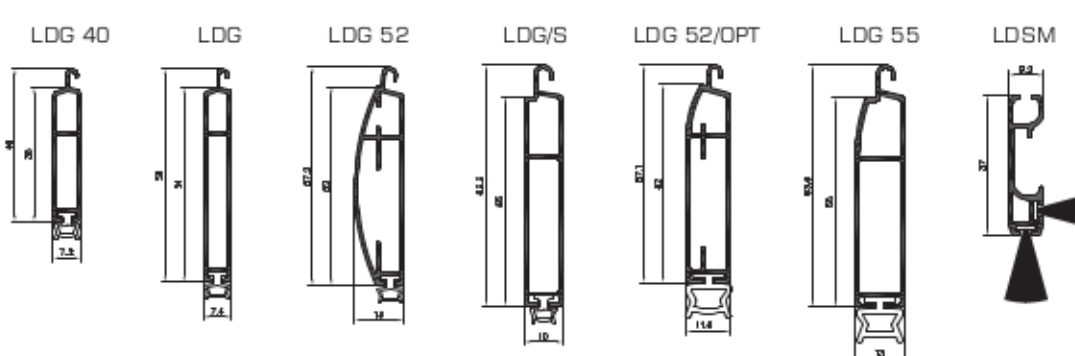

## SKRZYŃKI / SHUTTER BOXES / KÄSTEN

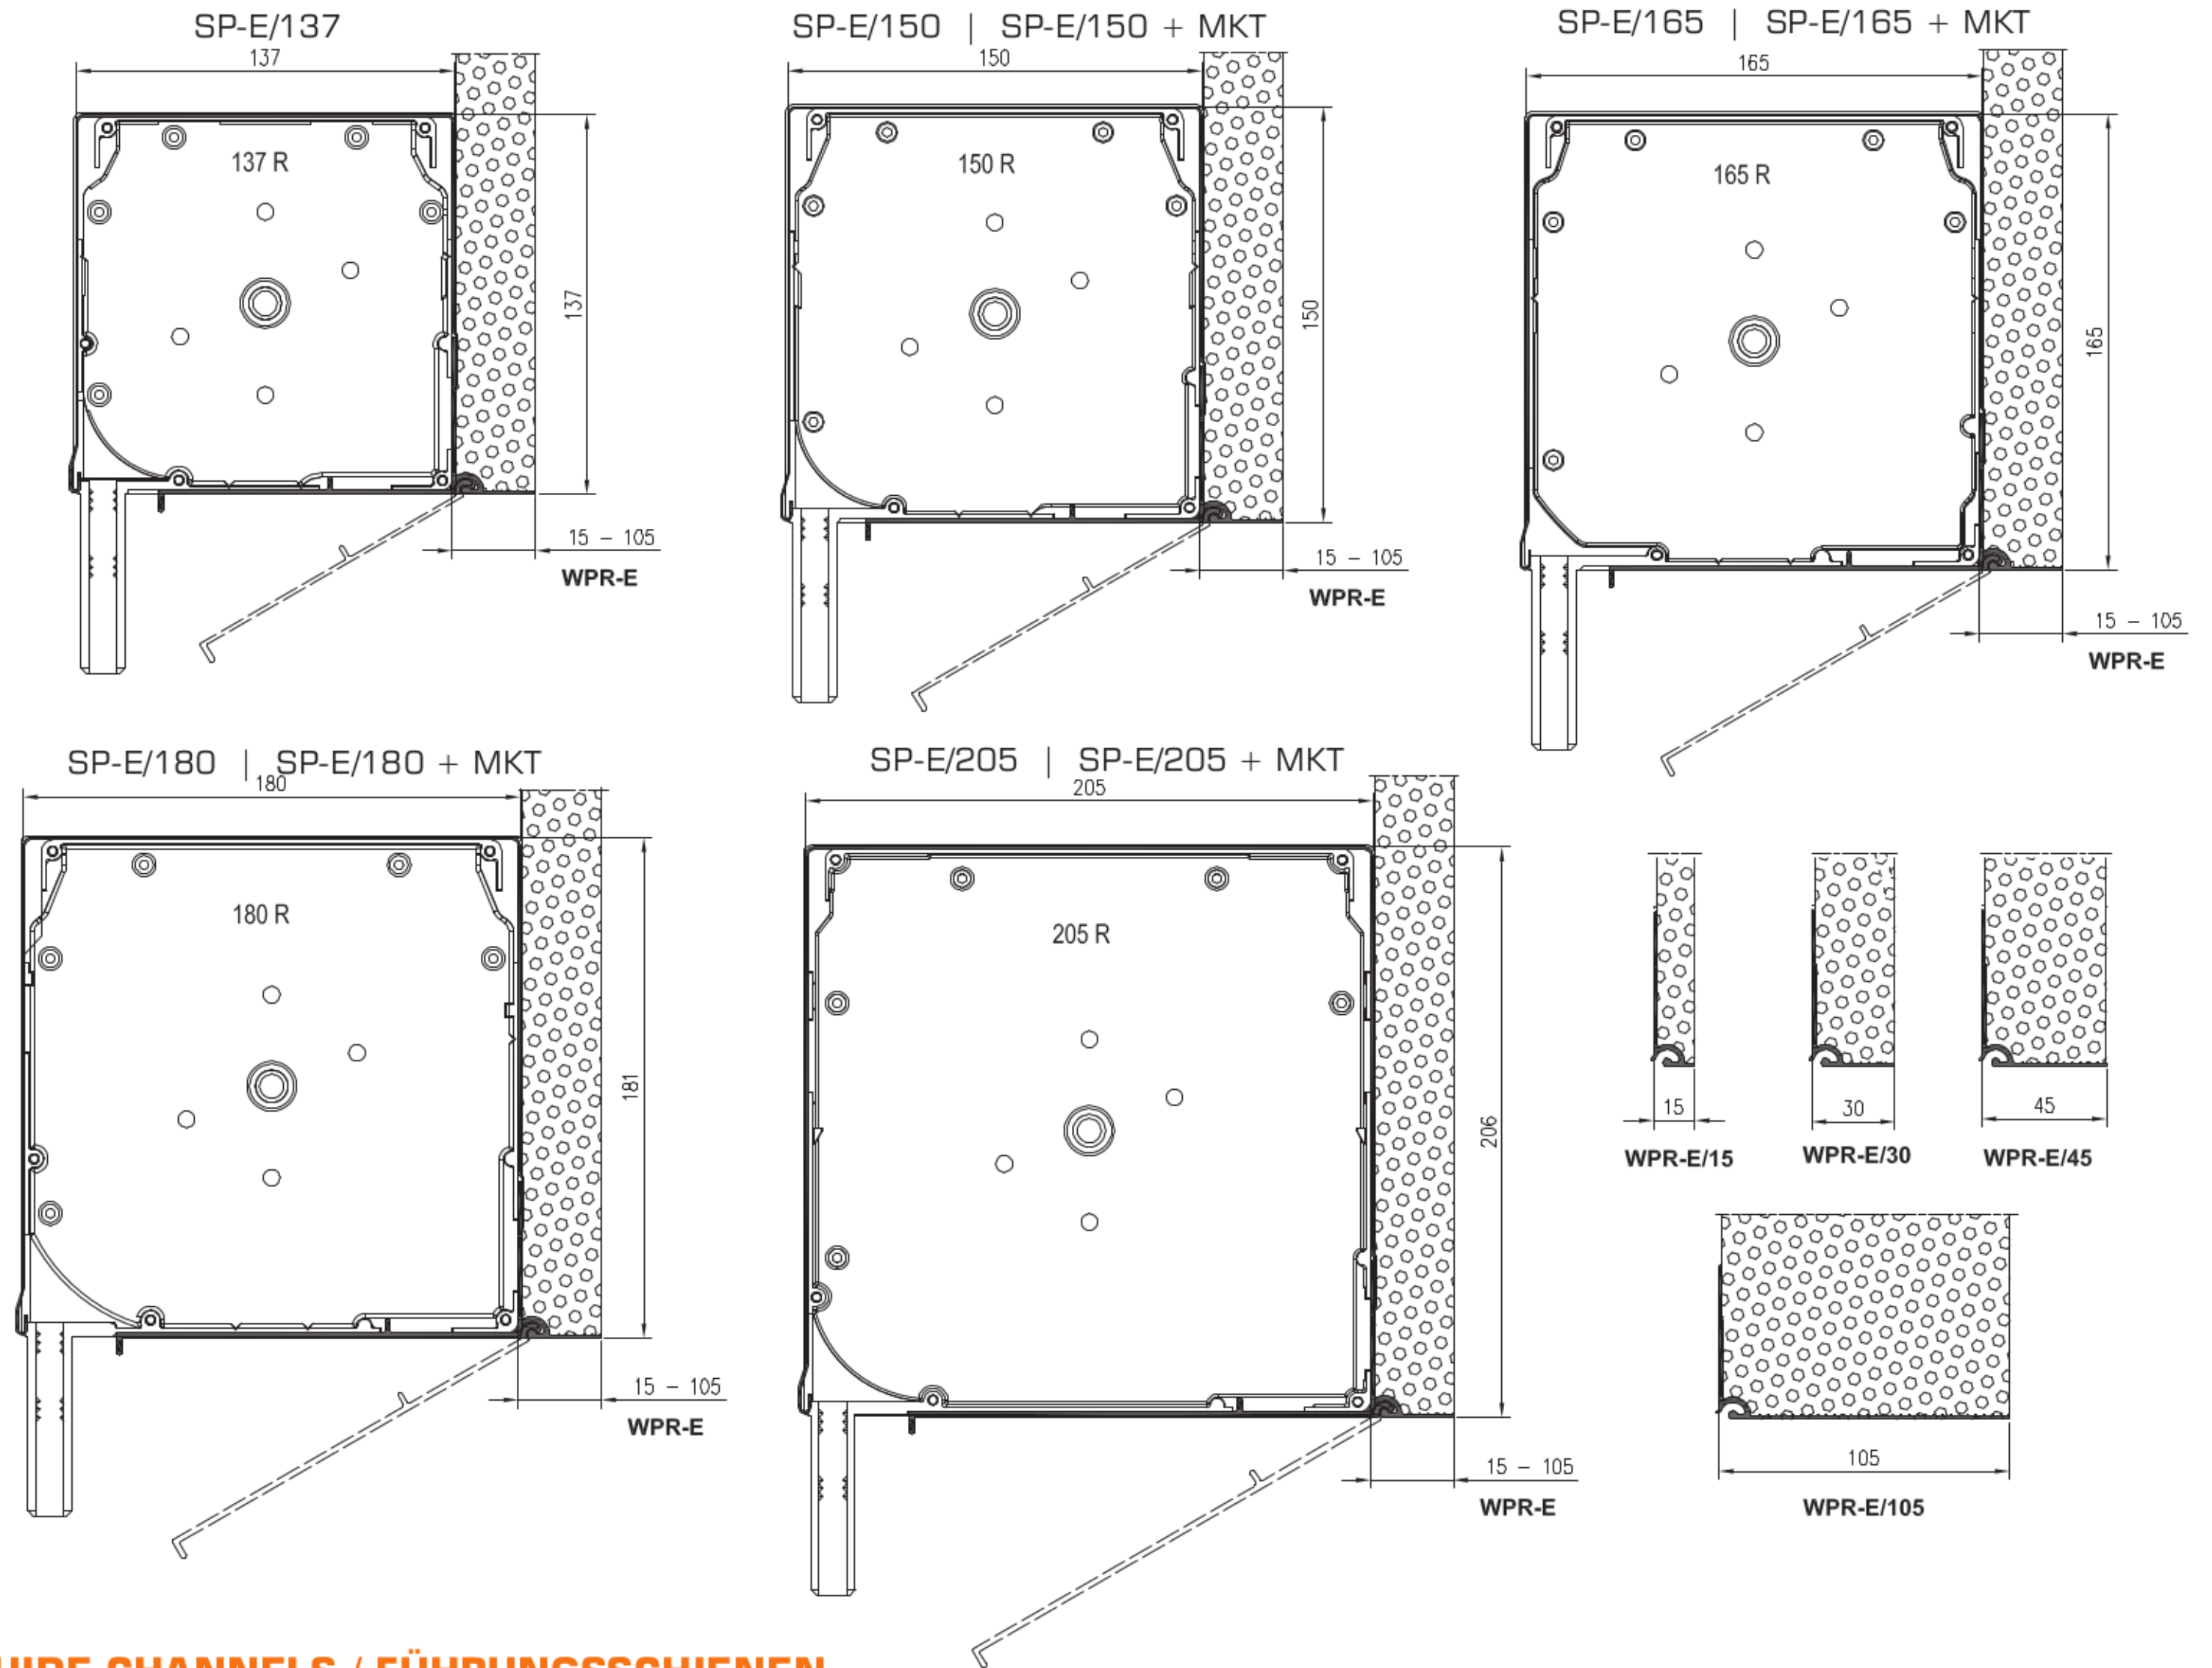

## PROWADNICE / GUIDE CHANNELS / FÜHRUNGSSCHIENEN

